



Plan 1:10

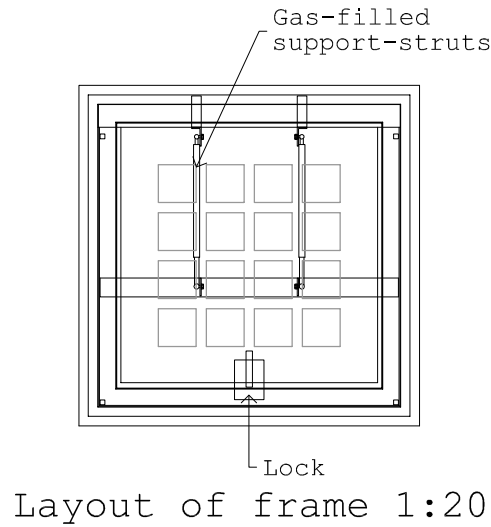


Layout of frame 1:20


100-mm lenses at  
 127-mm centres  
 Grade-40 concrete,  
 float finished and  
 natural colour.

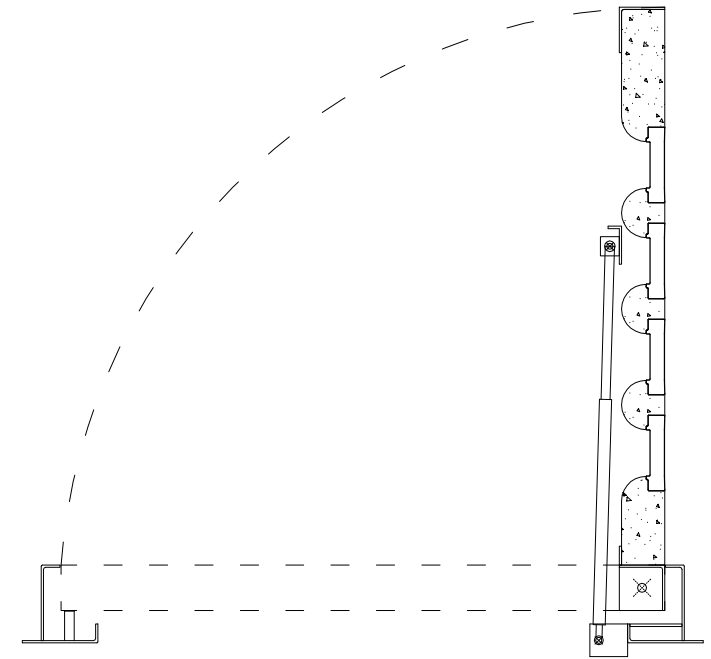


Section B 1:10  
 Showing flap open

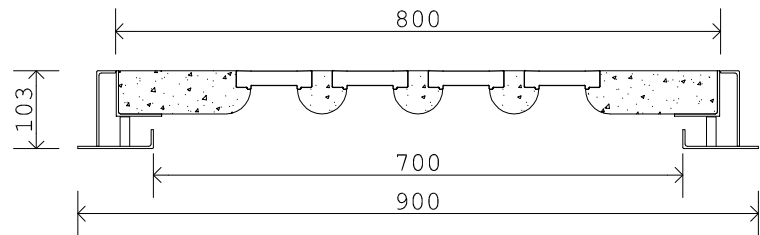

Section A 1:10

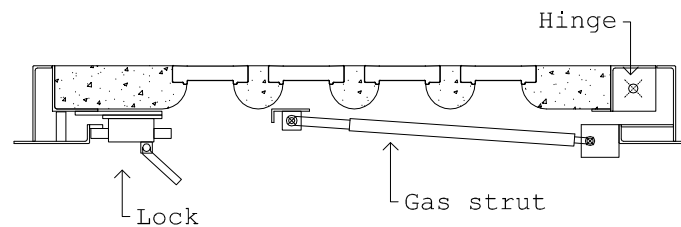

Section B 1:10

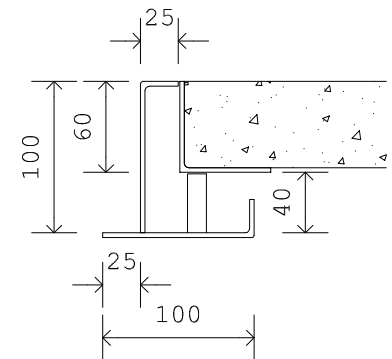

Frame detail 1:5

**NEWAGEGLASS**

Unit-4, Pheonix Business Centre  
 Spur Road  
 CHICHESTER  
 West Sussex PO19 8PN  
 01243 790414 - info@newageglass.co.uk

Drawing Number

**13-16-1**

Rev

**A**

Issue Date

**3 January 2014**

Project

**NAG Access Hatch**

Address

Address

**Details**

Scale: 1:10@A4 and 1:5@A4

Rev A: First Issue

Status

**Discussion**